


SUMNER PARK PAVILION CHANGEROOM ADDITION

TENDER DOCUMENTATION
ALISTER ST, BRUNSWICK EAST



ARTIST IMPRESSION

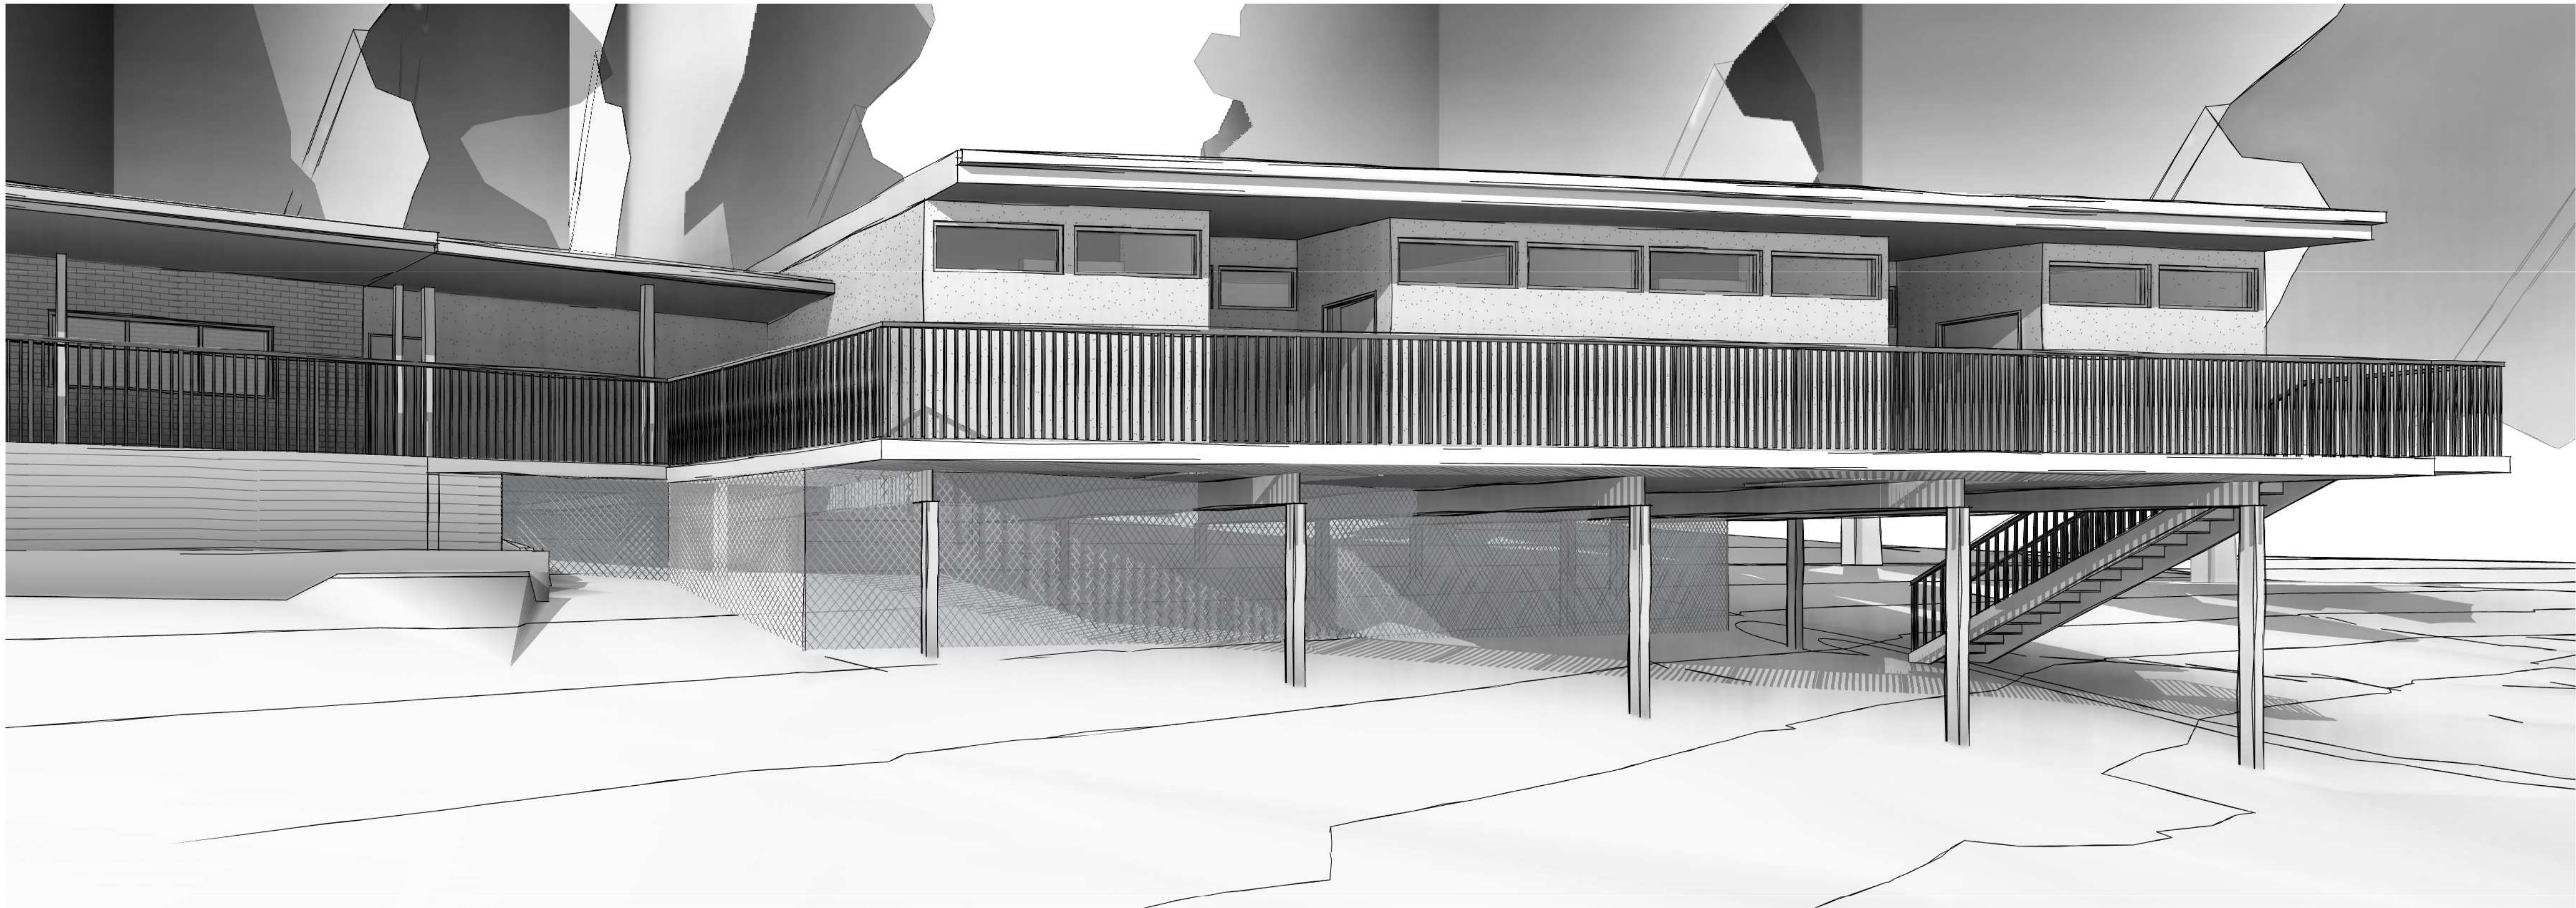

LOCATION PLAN
N.T.S

DRAWING LIST		
SHEET NO.	SHEET NAME	REVISION
A0.01	COVER PAGE	B
A1.01	EXISTING & DEMOLITION PLAN	B
A1.02	EXISTING CONDITIONS PHOTOS	B
A2.01	PROPOSED FLOOR PLAN	B
A2.02	PROPOSED FINISHES	B
A2.03	PROPOSED REFLECTED CEILING PLAN	B
A2.04	PROPOSED ROOF PLAN	B
A3.01	PROPOSED ELEVATIONS	B
A3.02	PROPOSED SECTIONS	B
A4.01	AMENITIES CALLOUTS	B

TENDER ISSUE

B	29/10/21	TENDER ISSUE
A	08/09/21	PRELIM. TENDER DOCS
PROJECT		
TENDER DOCUMENTATION SUMNER PARK PAVILLION ALISTER STREET, BRUNSWICK EAST		
CLIENT		
MORELAND CITY COUNCIL		
SHEET		
DATE	08/09/21	
JOB NUMBER	12113	
DRAWN BY	MV	
CHECKED BY	MH	
TO SCALE ON	A1	
DRAWING NUMBER	A0.01	VERSION NUMBER B
CONSTRUCTION & BUILDING DESIGN PTY LTD		
1 BELL STREET BRUNSWICK VICTORIA 3056		
PH 03 9380 8855		
DPAD: 1177		