


# WILSON AVENUE BRUNSWICK STREETSCAPE IMPROVEMENT

## FINAL CONCEPT DESIGN

[conversations.moreland.vic.gov.au/wilson2](https://conversations.moreland.vic.gov.au/wilson2)  
JUNE 2021

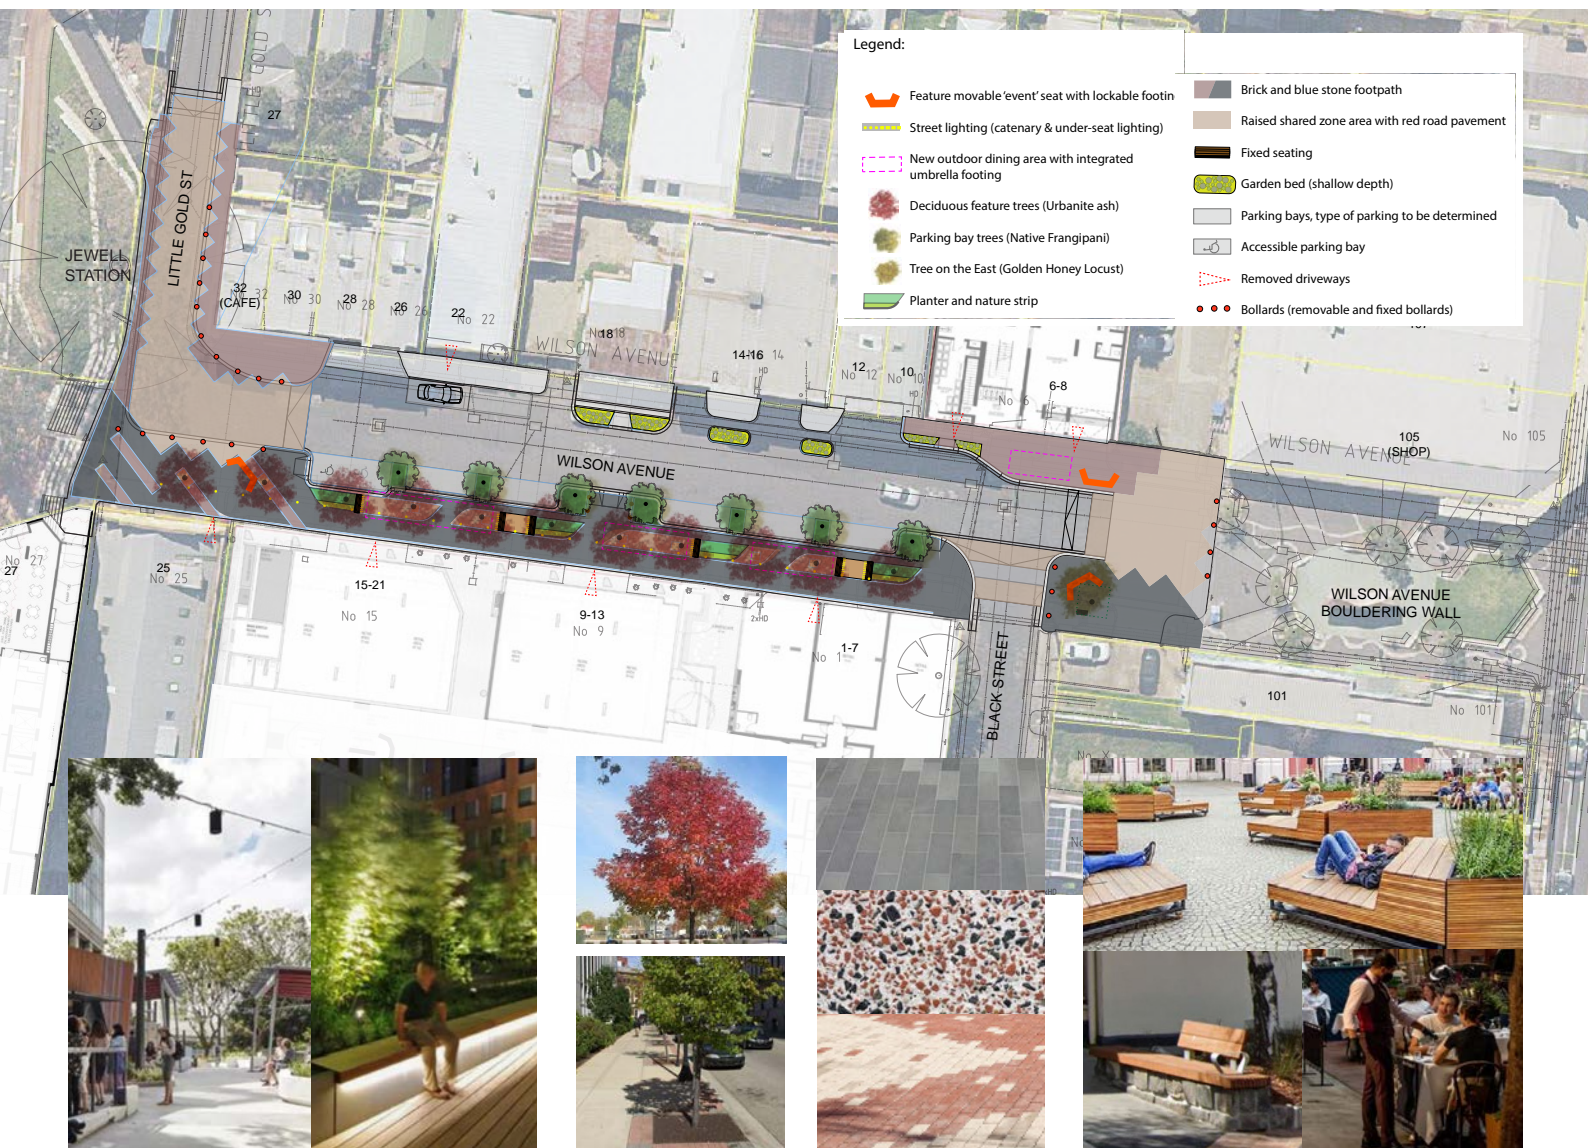

Note: The Concept design is subject to review by authorities and further costing